


# PROPOSED LAYOUT PLAN OF SHOPPING COMPLEX No.-1&2 FOR SAHAJANWA AWASIYA YOJNA IN SECTOR 23 AT GIDA

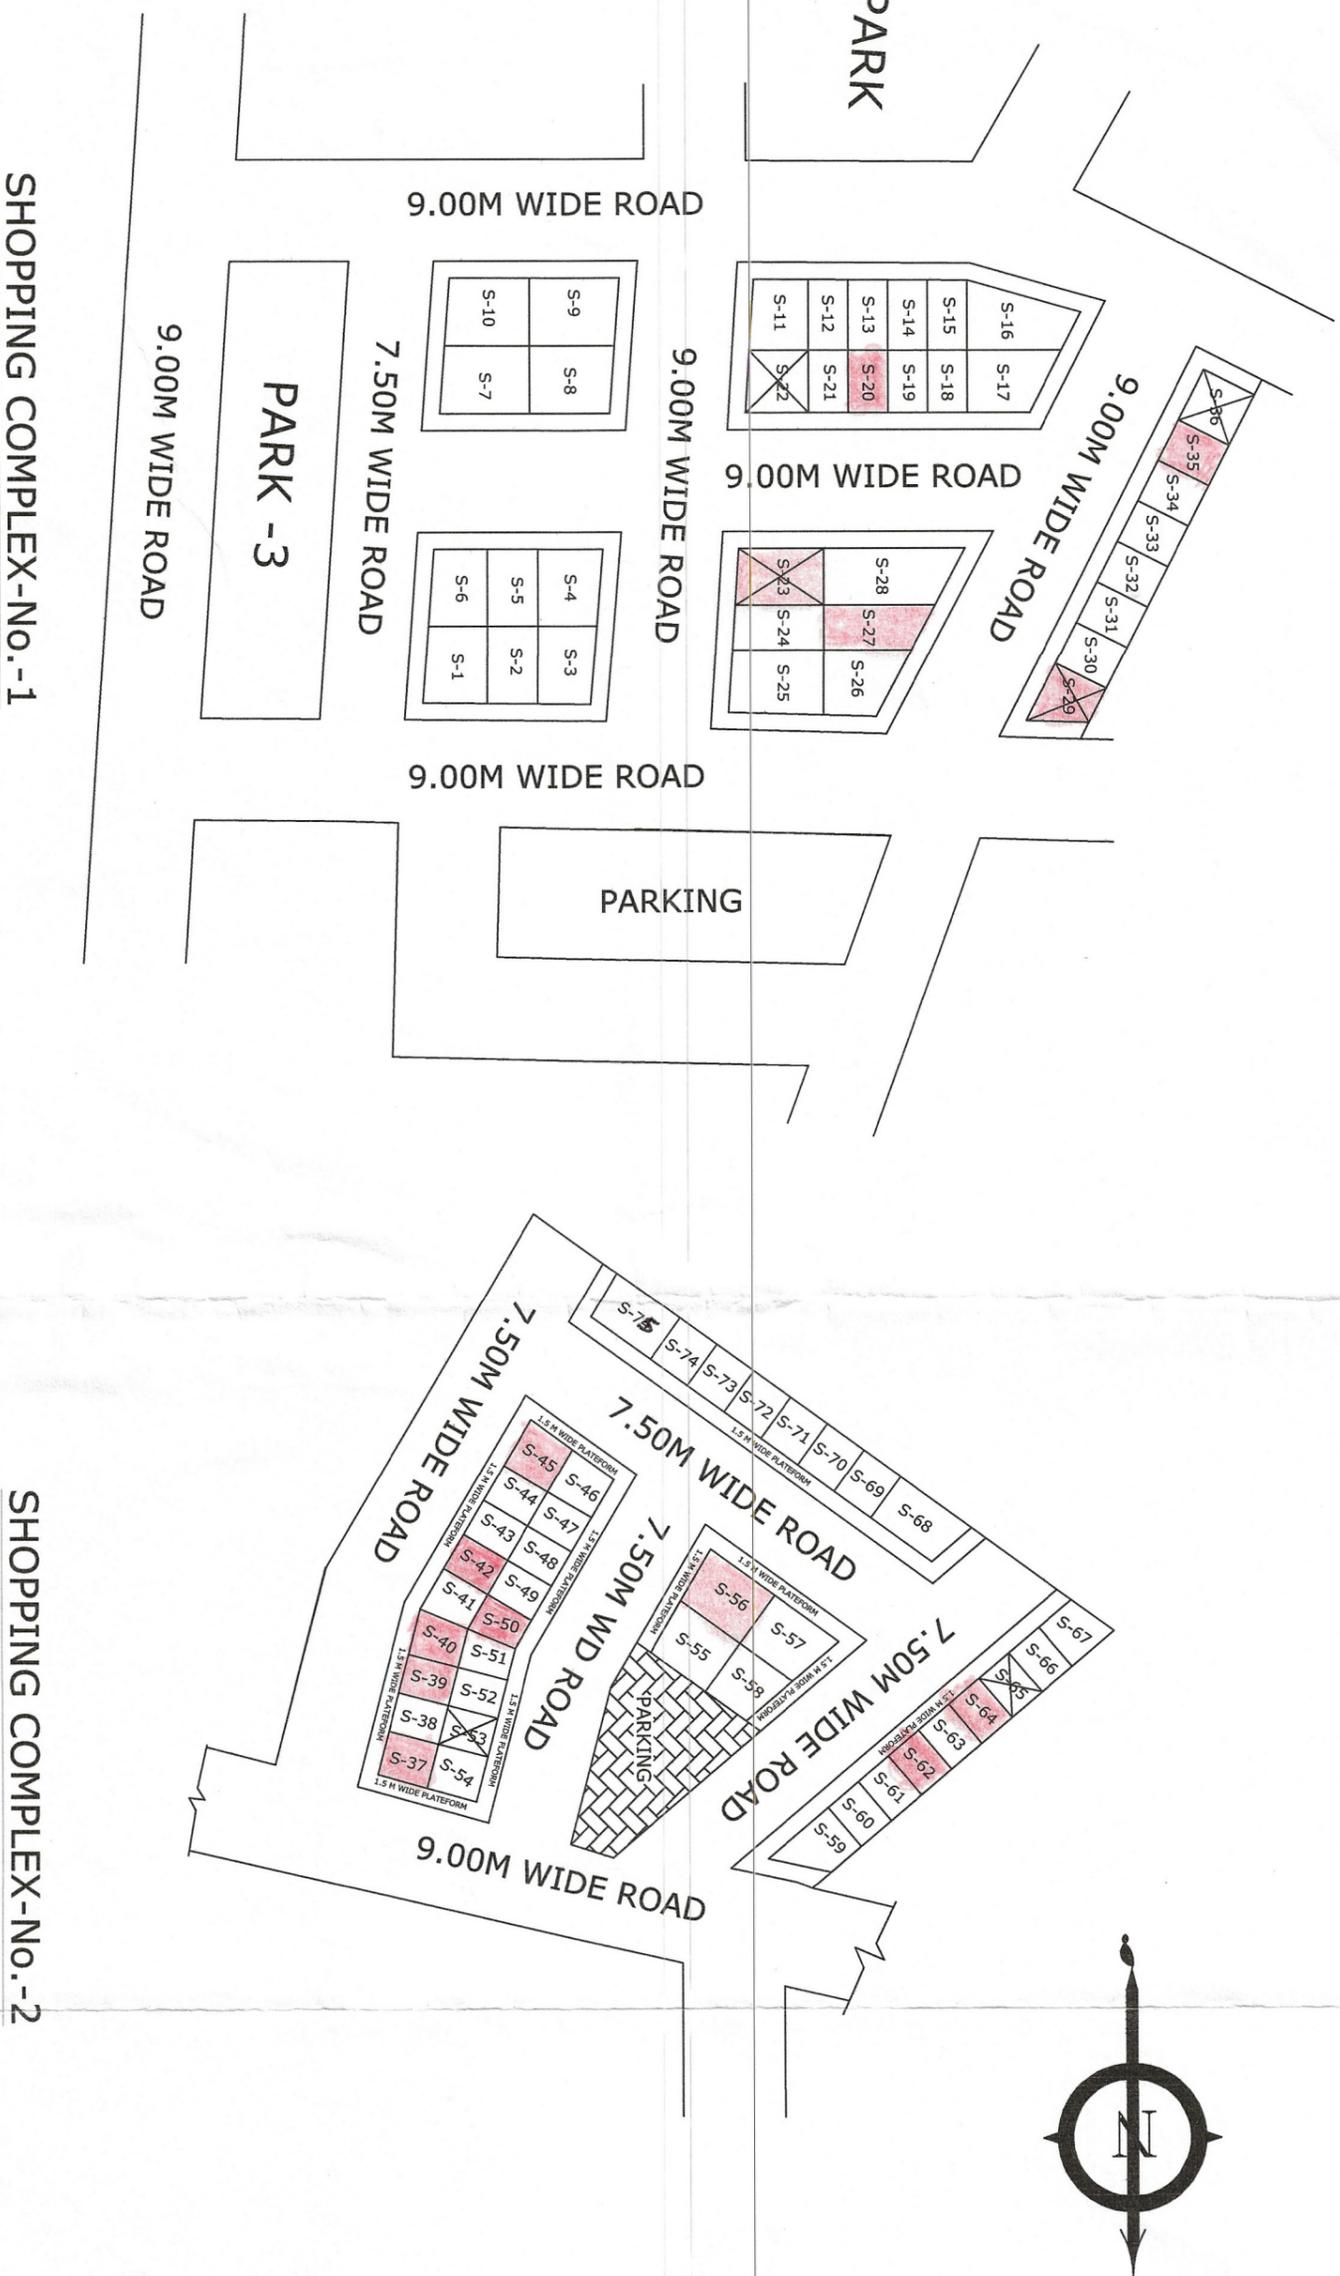

SHOPPING COMPLEX-NO.-1

SHOPPING COMPLEX-NO.-2

TRACER/DRAFTSMAN

JUNIOR ENGINEER

DY. MANEGER PLANNER

C.E.O.